


**B** PIANTA PIANO PRIMO

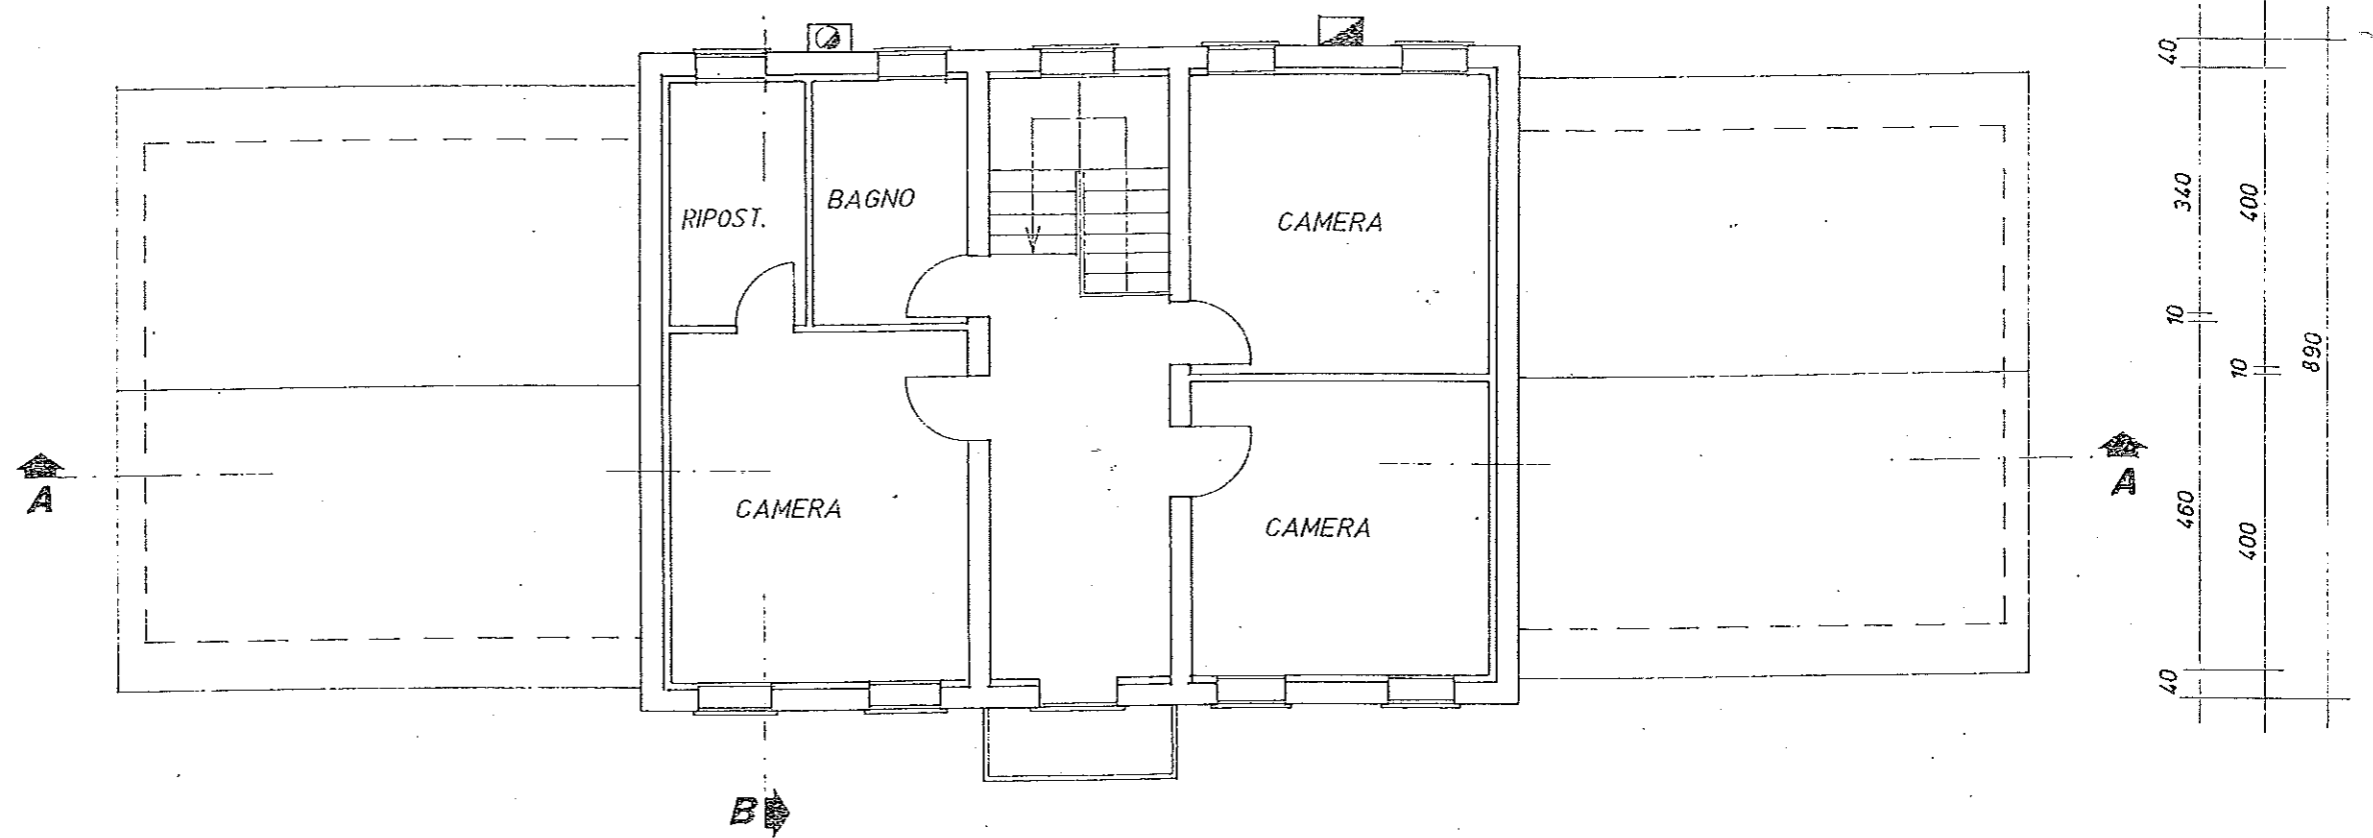

40	190	10	200	28	240	28	400	40
		400			240		400	
1176								

40	
340	400
10	10
460	400
40	
890	